


Sewerage Map - Bhawalnagar City (2022-23)

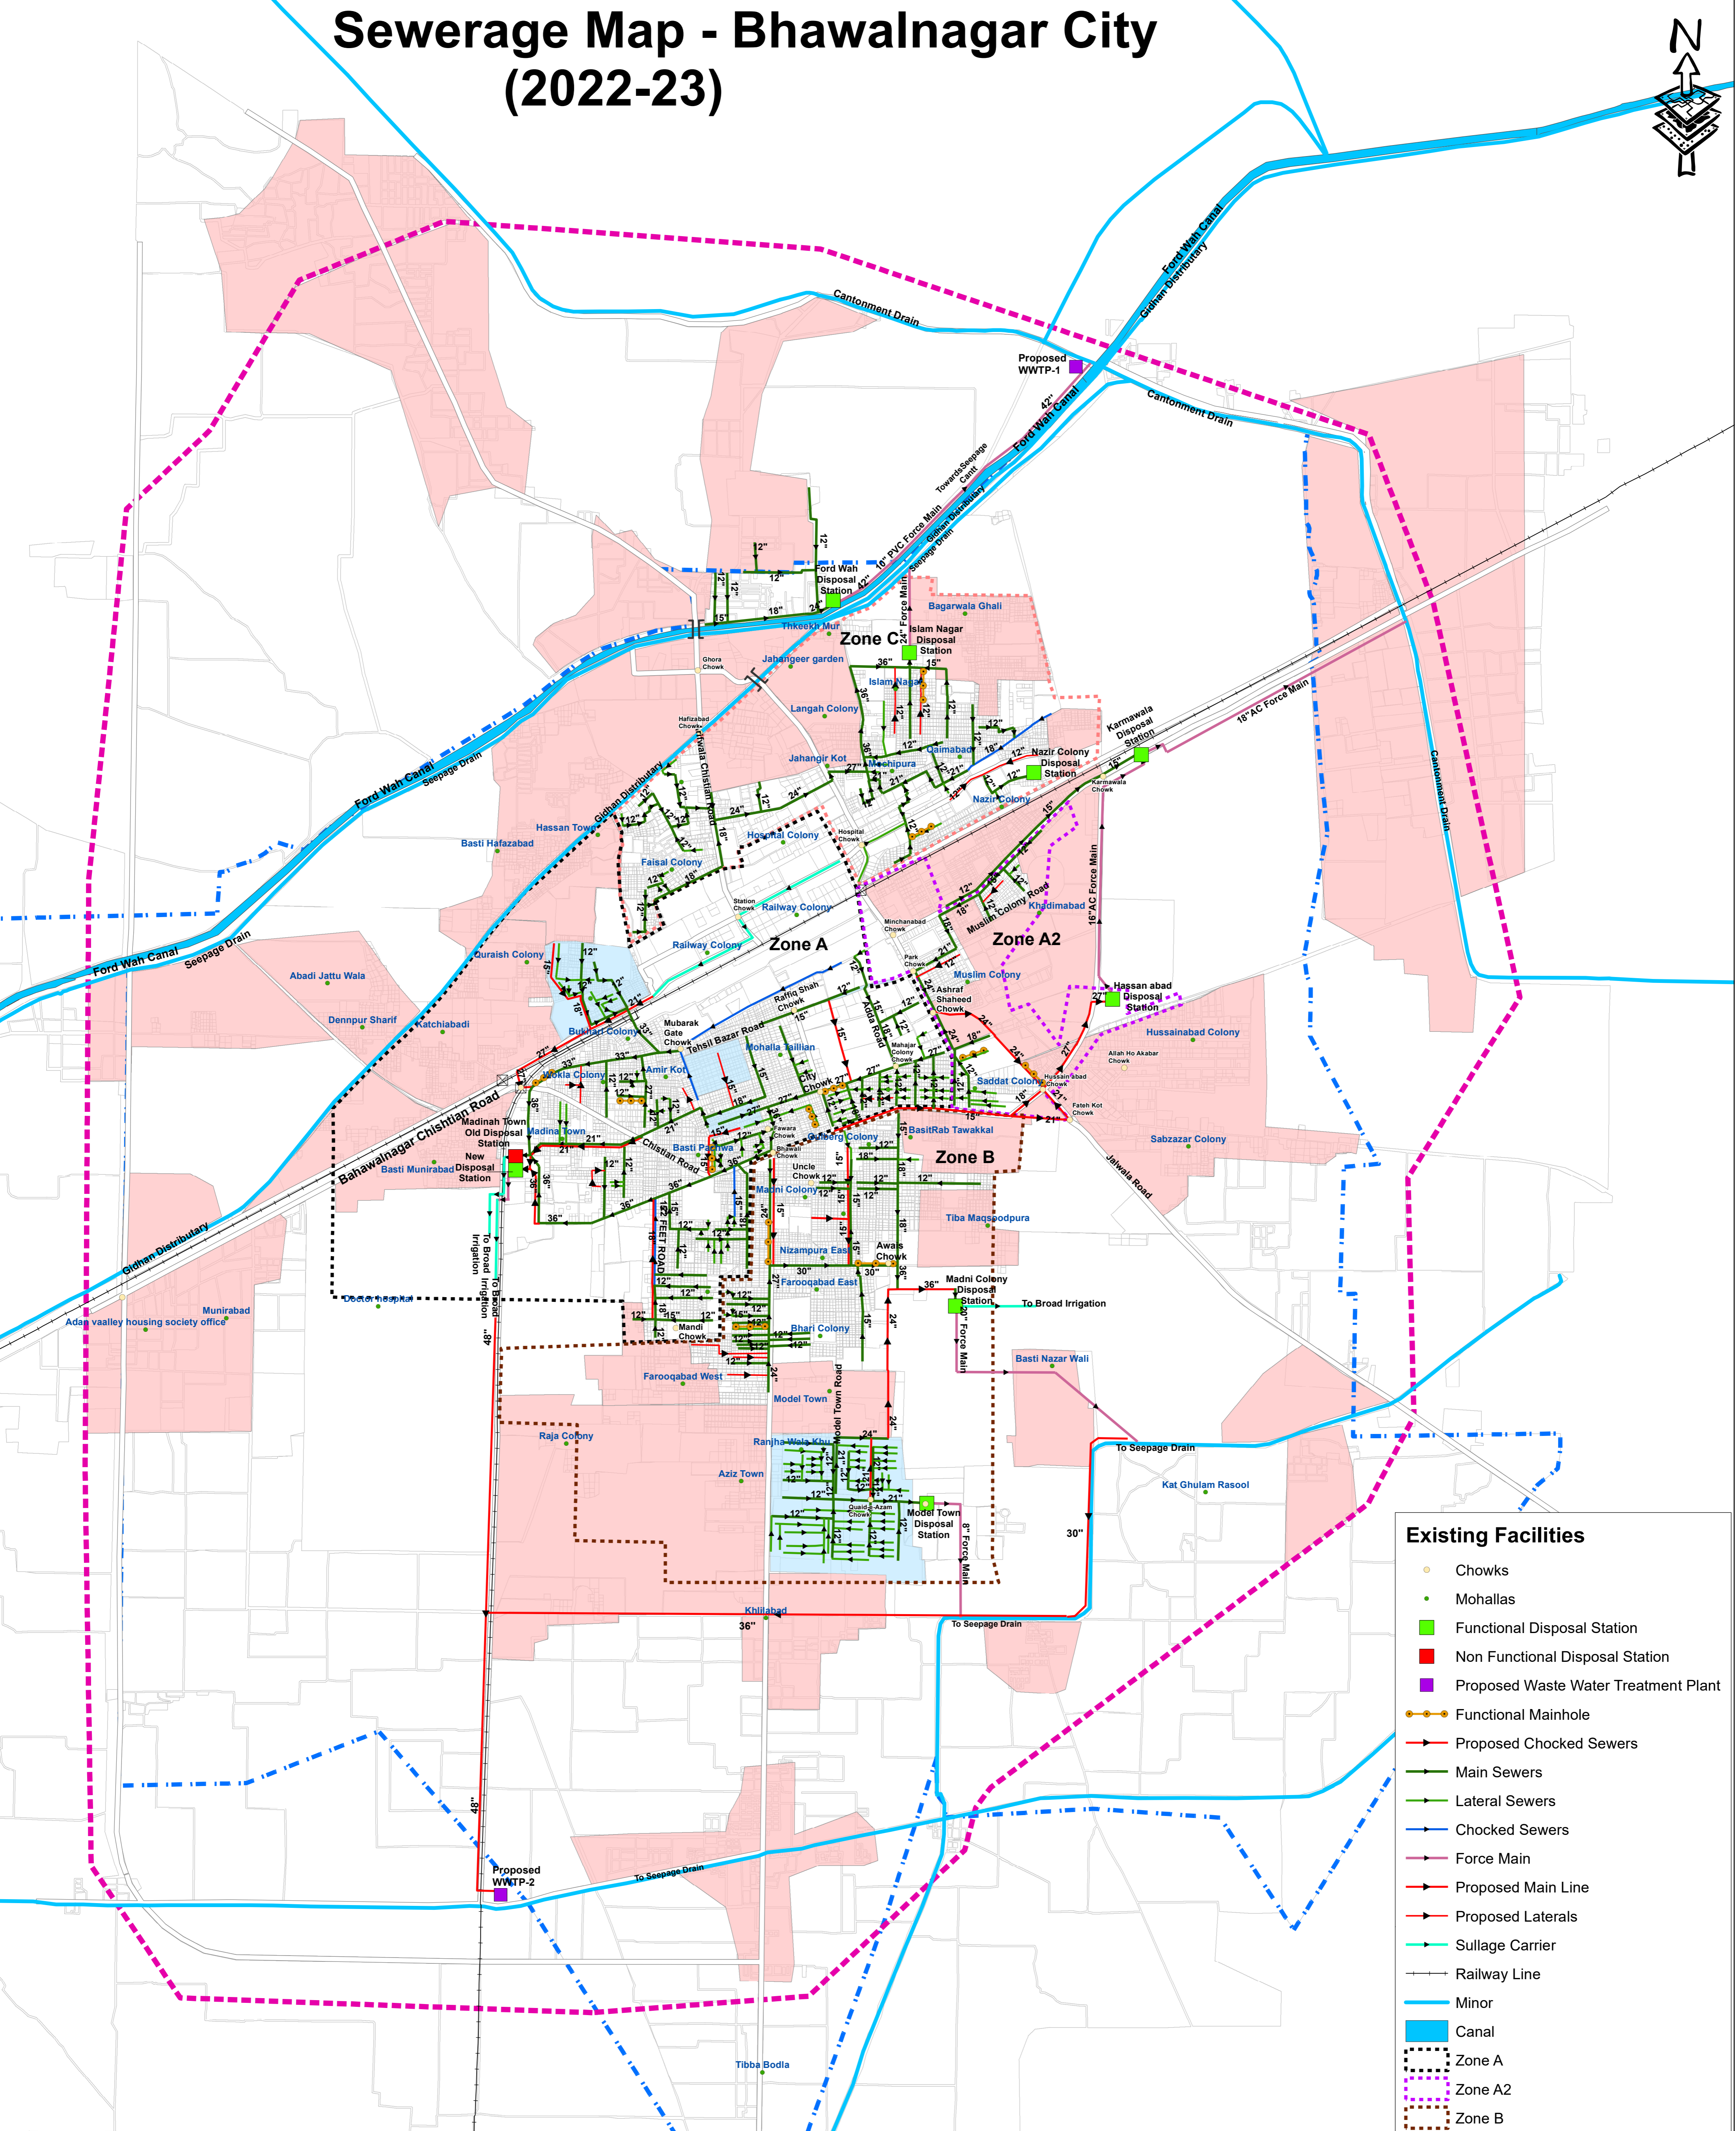

Existing Facilities

- Chowks
- Mohallas
- Functional Disposal Station
- Non Functional Disposal Station
- Proposed Waste Water Treatment Plant
- Functional Mainhole
- Proposed Chocked Sewers
- Main Sewers
- Lateral Sewers
- Chocked Sewers
- Force Main
- Proposed Main Line
- Proposed Laterals
- Sullage Carrier
- Railway Line
- Minor
- Canal
- Zone A
- Zone A2
- Zone B
- Zone C
- Unservd Area
- Flooded Area
- Parcel Boundary
- Road Boundary
- MC Boundary Under PLGA 2013
- MC Boundary Under PLGA 2019

Note:
All sizes of pipelines are 9" unless otherwise mention

Sewerage Coverage Area in Acres			
Coverage	Area(2021-22)	Area(2022-23)	Percentage
Served Area	1362	1362	26
Unservd Area	4078	4078	74
Flooded Area	203	203	—
Partially Served	0	0	—

Prepared By: GIS Officer Municipal Committee Kamalia	Signed By: Municipal Officer (I&S) Municipal Committee Bahawalnagar	Signed By: Chief Officer Municipal Committee Bahawalnagar
--	---	---

PUNJAB MUNICIPAL DEVELOPEMENT FUND COMPANY

PROJECT:
PUNJAB CITIES PROGRAM (PCP)

Map Code
0101040223

Map Version
1.4

DISCLAIMER:
INFORMATION PROVIDED BY MC, PHED & OTHER SOURCES.

Scale:
1:17,800

Date
February 2023