


Sewerage Map - Bhawalnagar City (2023-24)

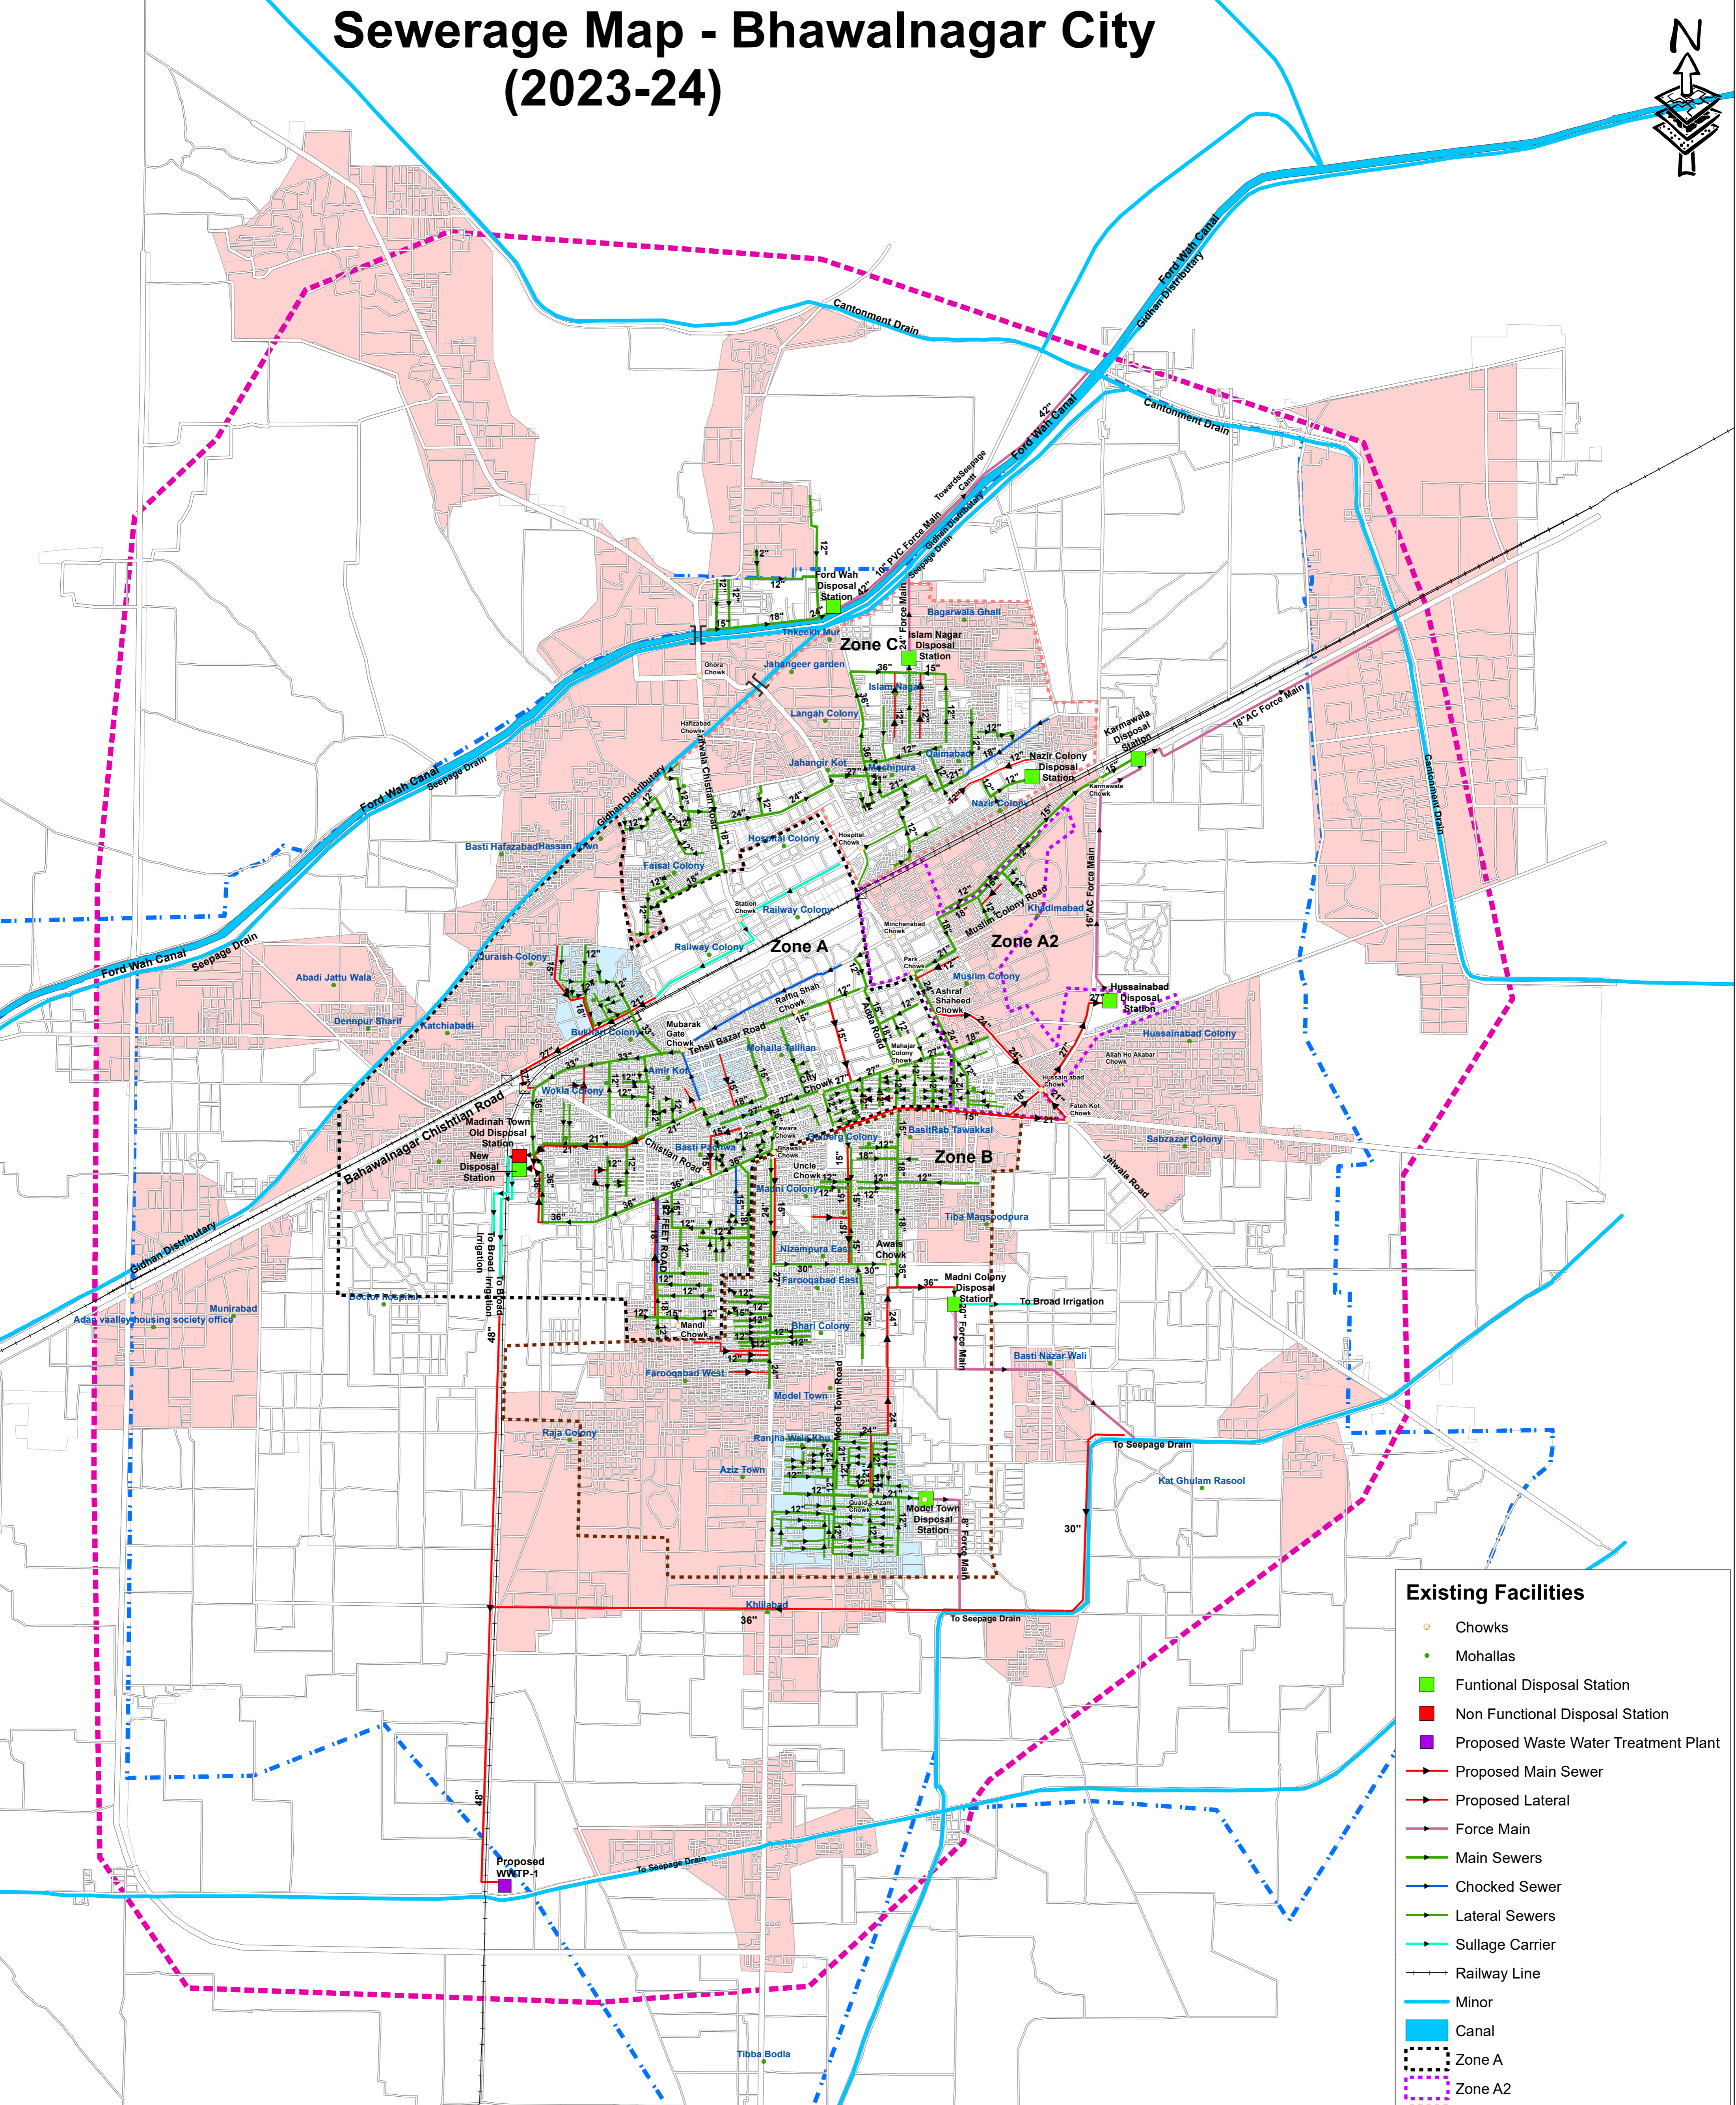

- Disposal Solarization in process :**
- 1-Madina Town disposal
 - 2-Model Town disposal
 - 3-Hussain abad Disposal
 - 4-Karmanwala disposal
 - 5-Madni Colony disposal
 - 6-Islam Nagar Disposal
 - 7-Fordwah disposal

Note:
All sizes of pipelines are 9" unless otherwise mention

Sewerage Coverage Area (Acres)			
Coverage Type	Area(2022-23)	Area(2022-24)	Percentage
Total Served Area	1362	1362	26
Partial Served Area	0	0	-
UnServed Area	4078	4078	74
Flooded Area	203	203	-

Existing Facilities

- Chowks
- Mohallas
- Functional Disposal Station
- Non Functional Disposal Station
- Proposed Waste Water Treatment Plant
- Proposed Main Sewer
- Proposed Lateral
- Force Main
- Main Sewers
- Chocked Sewer
- Lateral Sewers
- Sullage Carrier
- Railway Line
- Minor
- Canal
- Zone A
- Zone A2
- Zone B
- Zone C
- UnServed Area
- Flooded Area
- Parcel Boundary
- Road Boundary
- MC Boundary Under PLGA 2013
- MC Boundary Under PLGA 2019