
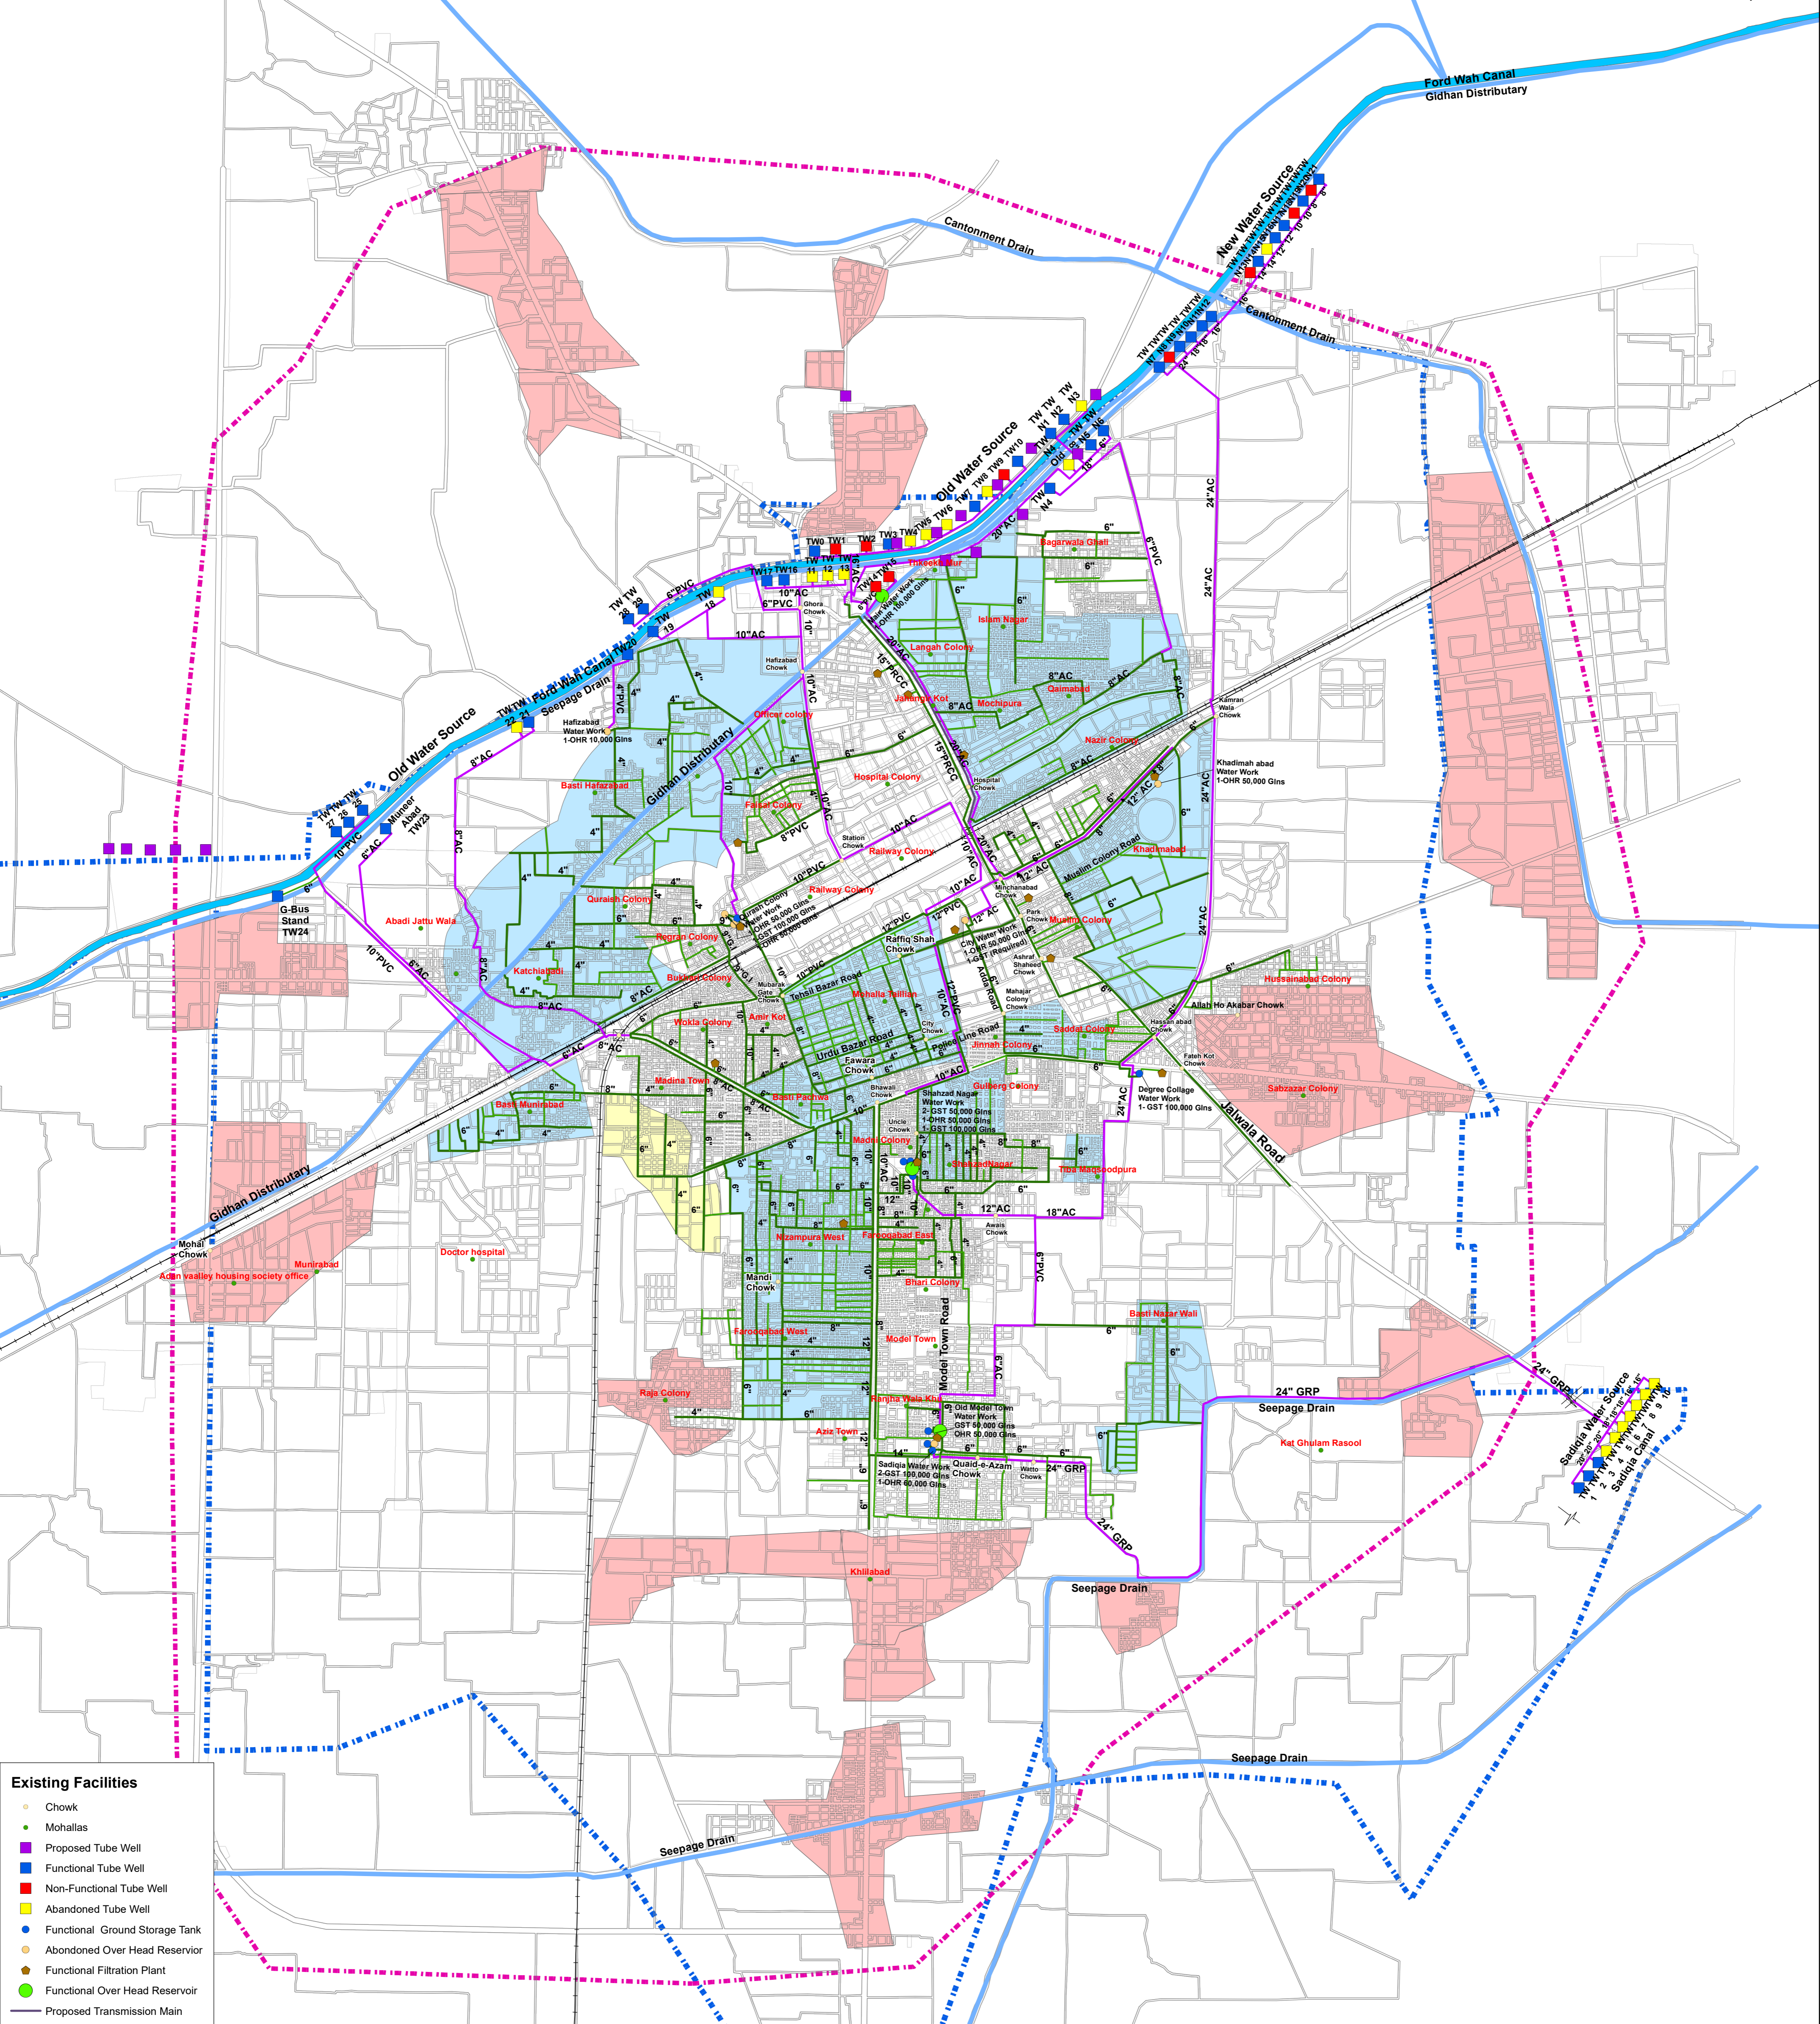


Water Supply Map-Bhawalnagar City (2023-24)

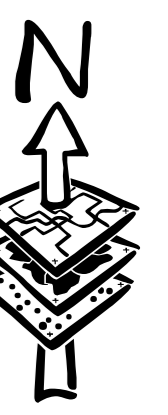

- Existing Facilities**
- Chowk
 - Mohallas
 - Proposed Tube Well
 - Functional Tube Well
 - Non-Functional Tube Well
 - Abandoned Tube Well
 - Functional Ground Storage Tank
 - Abandoned Over Head Reservoir
 - Functional Filtration Plant
 - Functional Over Head Reservoir
 - Proposed Transmission Main
 - Transmission Main
 - Main Lines
 - Distribution Lines
 - Minor
 - Railway Line
 - Unserved Area
 - Water Shortage Area
 - Water Contaminated Area
 - Canal
 - Parcel Boundary
 - Road Boundary
 - MC Boundary Under PLGA 2013
 - MC Boundary Under PLGA 2019

Note:

Water Supply Coverage Area (Acres)			
Coverage Type	Area(2022-23)	Area(2023-24)	Percentage
Served Area	1712	1712	54
Unserved Area	1457	1457	46
Water Shortage Area	60	60	
Contaminated Area	1603	1603	
Partially Served Area	0	0	