


# Sewerage Map - Bhawalnagar City (2023-24)

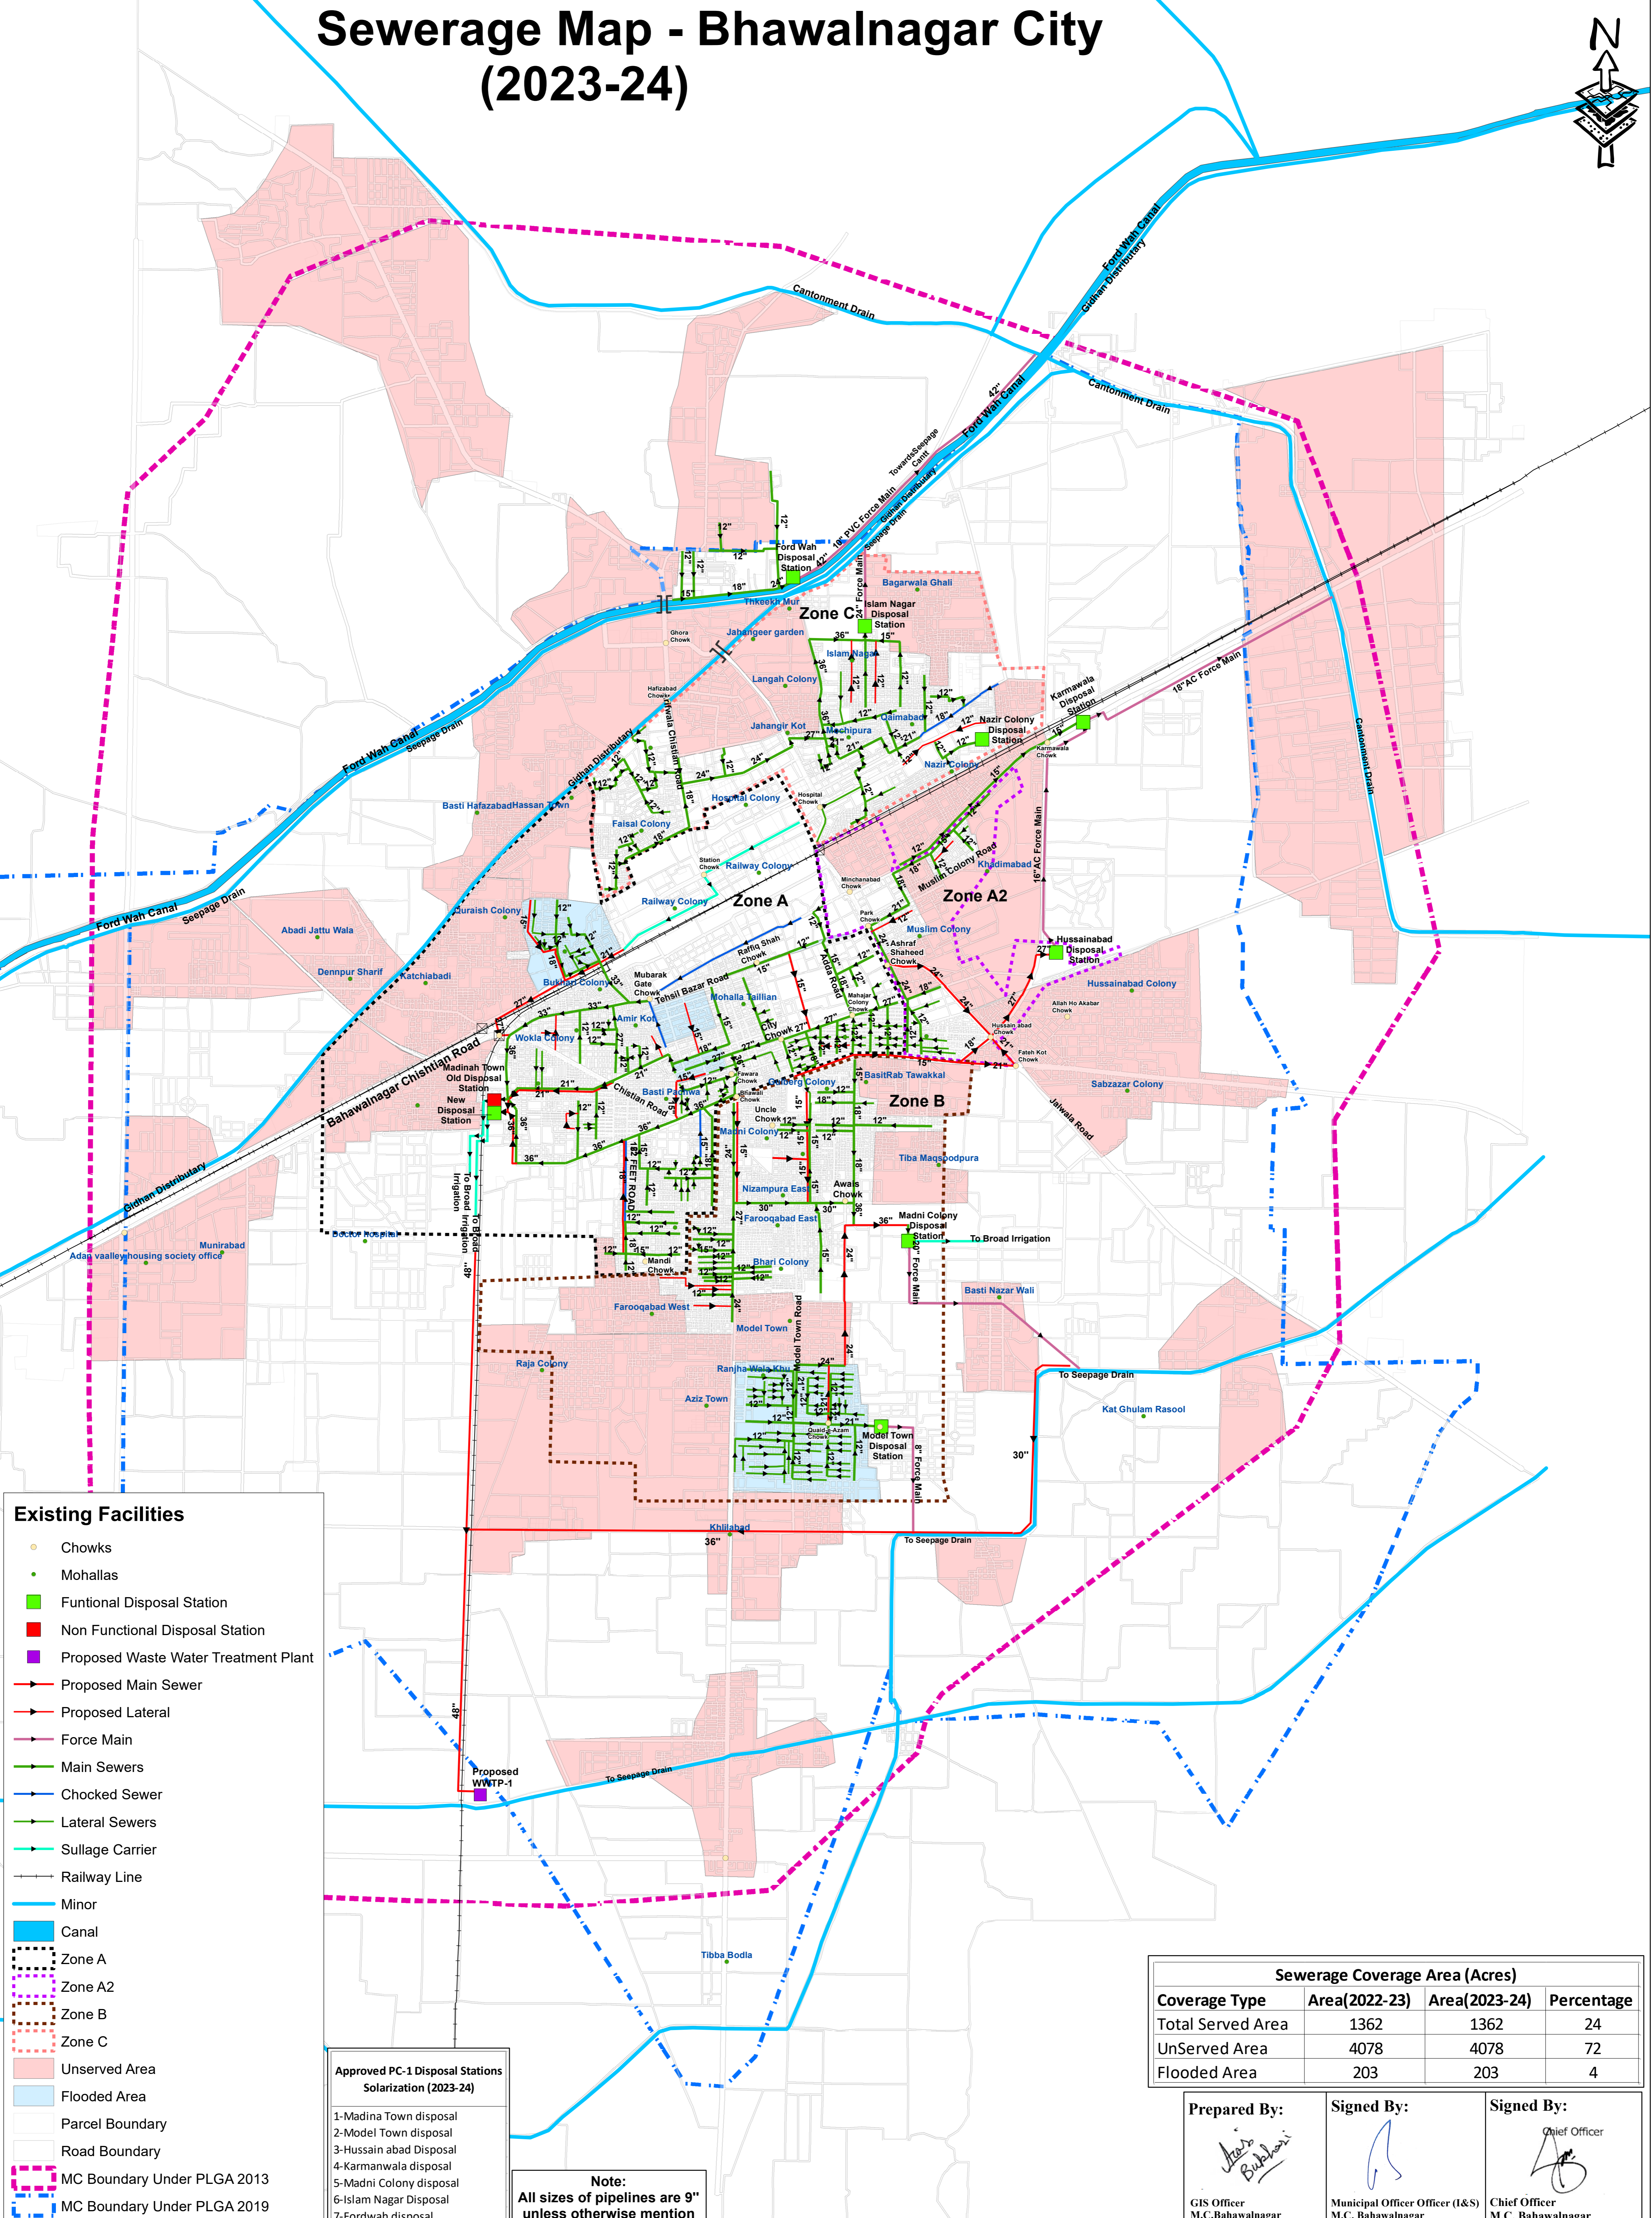

**Existing Facilities**

- Chowks
- Mohallas
- Functional Disposal Station
- Non Functional Disposal Station
- Proposed Waste Water Treatment Plant
- Proposed Main Sewer
- Proposed Lateral
- Force Main
- Main Sewers
- Chocked Sewer
- Lateral Sewers
- Sullage Carrier
- Railway Line
- Minor
- Canal
- - - Zone A
- - - Zone A2
- - - Zone B
- - - Zone C
- Unserved Area
- Flooded Area
- Parcel Boundary
- Road Boundary
- MC Boundary Under PLGA 2013
- MC Boundary Under PLGA 2019

- Approved PC-1 Disposal Stations Solarization (2023-24)**
- 1-Madina Town disposal
  - 2-Model Town disposal
  - 3-Hussain abad Disposal
  - 4-Karmanwala disposal
  - 5-Madni Colony disposal
  - 6-Islam Nagar Disposal
  - 7-Fordwah disposal

**Note:**  
All sizes of pipelines are 9" unless otherwise mention

Sewerage Coverage Area (Acres)			
Coverage Type	Area(2022-23)	Area(2023-24)	Percentage
Total Served Area	1362	1362	24
UnServed Area	4078	4078	72
Flooded Area	203	203	4

<p><b>Prepared By:</b></p> <p>GIS Officer M.C. Bahawalnagar</p>	<p><b>Signed By:</b></p> <p>Municipal Officer (I&amp;S) M.C. Bahawalnagar</p>	<p><b>Signed By:</b></p> <p>Chief Officer M.C. Bahawalnagar</p>
---	---	---



**PROJECT:**  
PUNJAB CITIES PROGRAM (PCP)

**Map Code**  
0101040424

**Map Version**  
1.5

**DISCLAIMER:**  
INFORMATION PROVIDED BY MC, PHED & OTHER SOURCES.

**Scale:**  
1:18,000

**Date**  
April 2024