
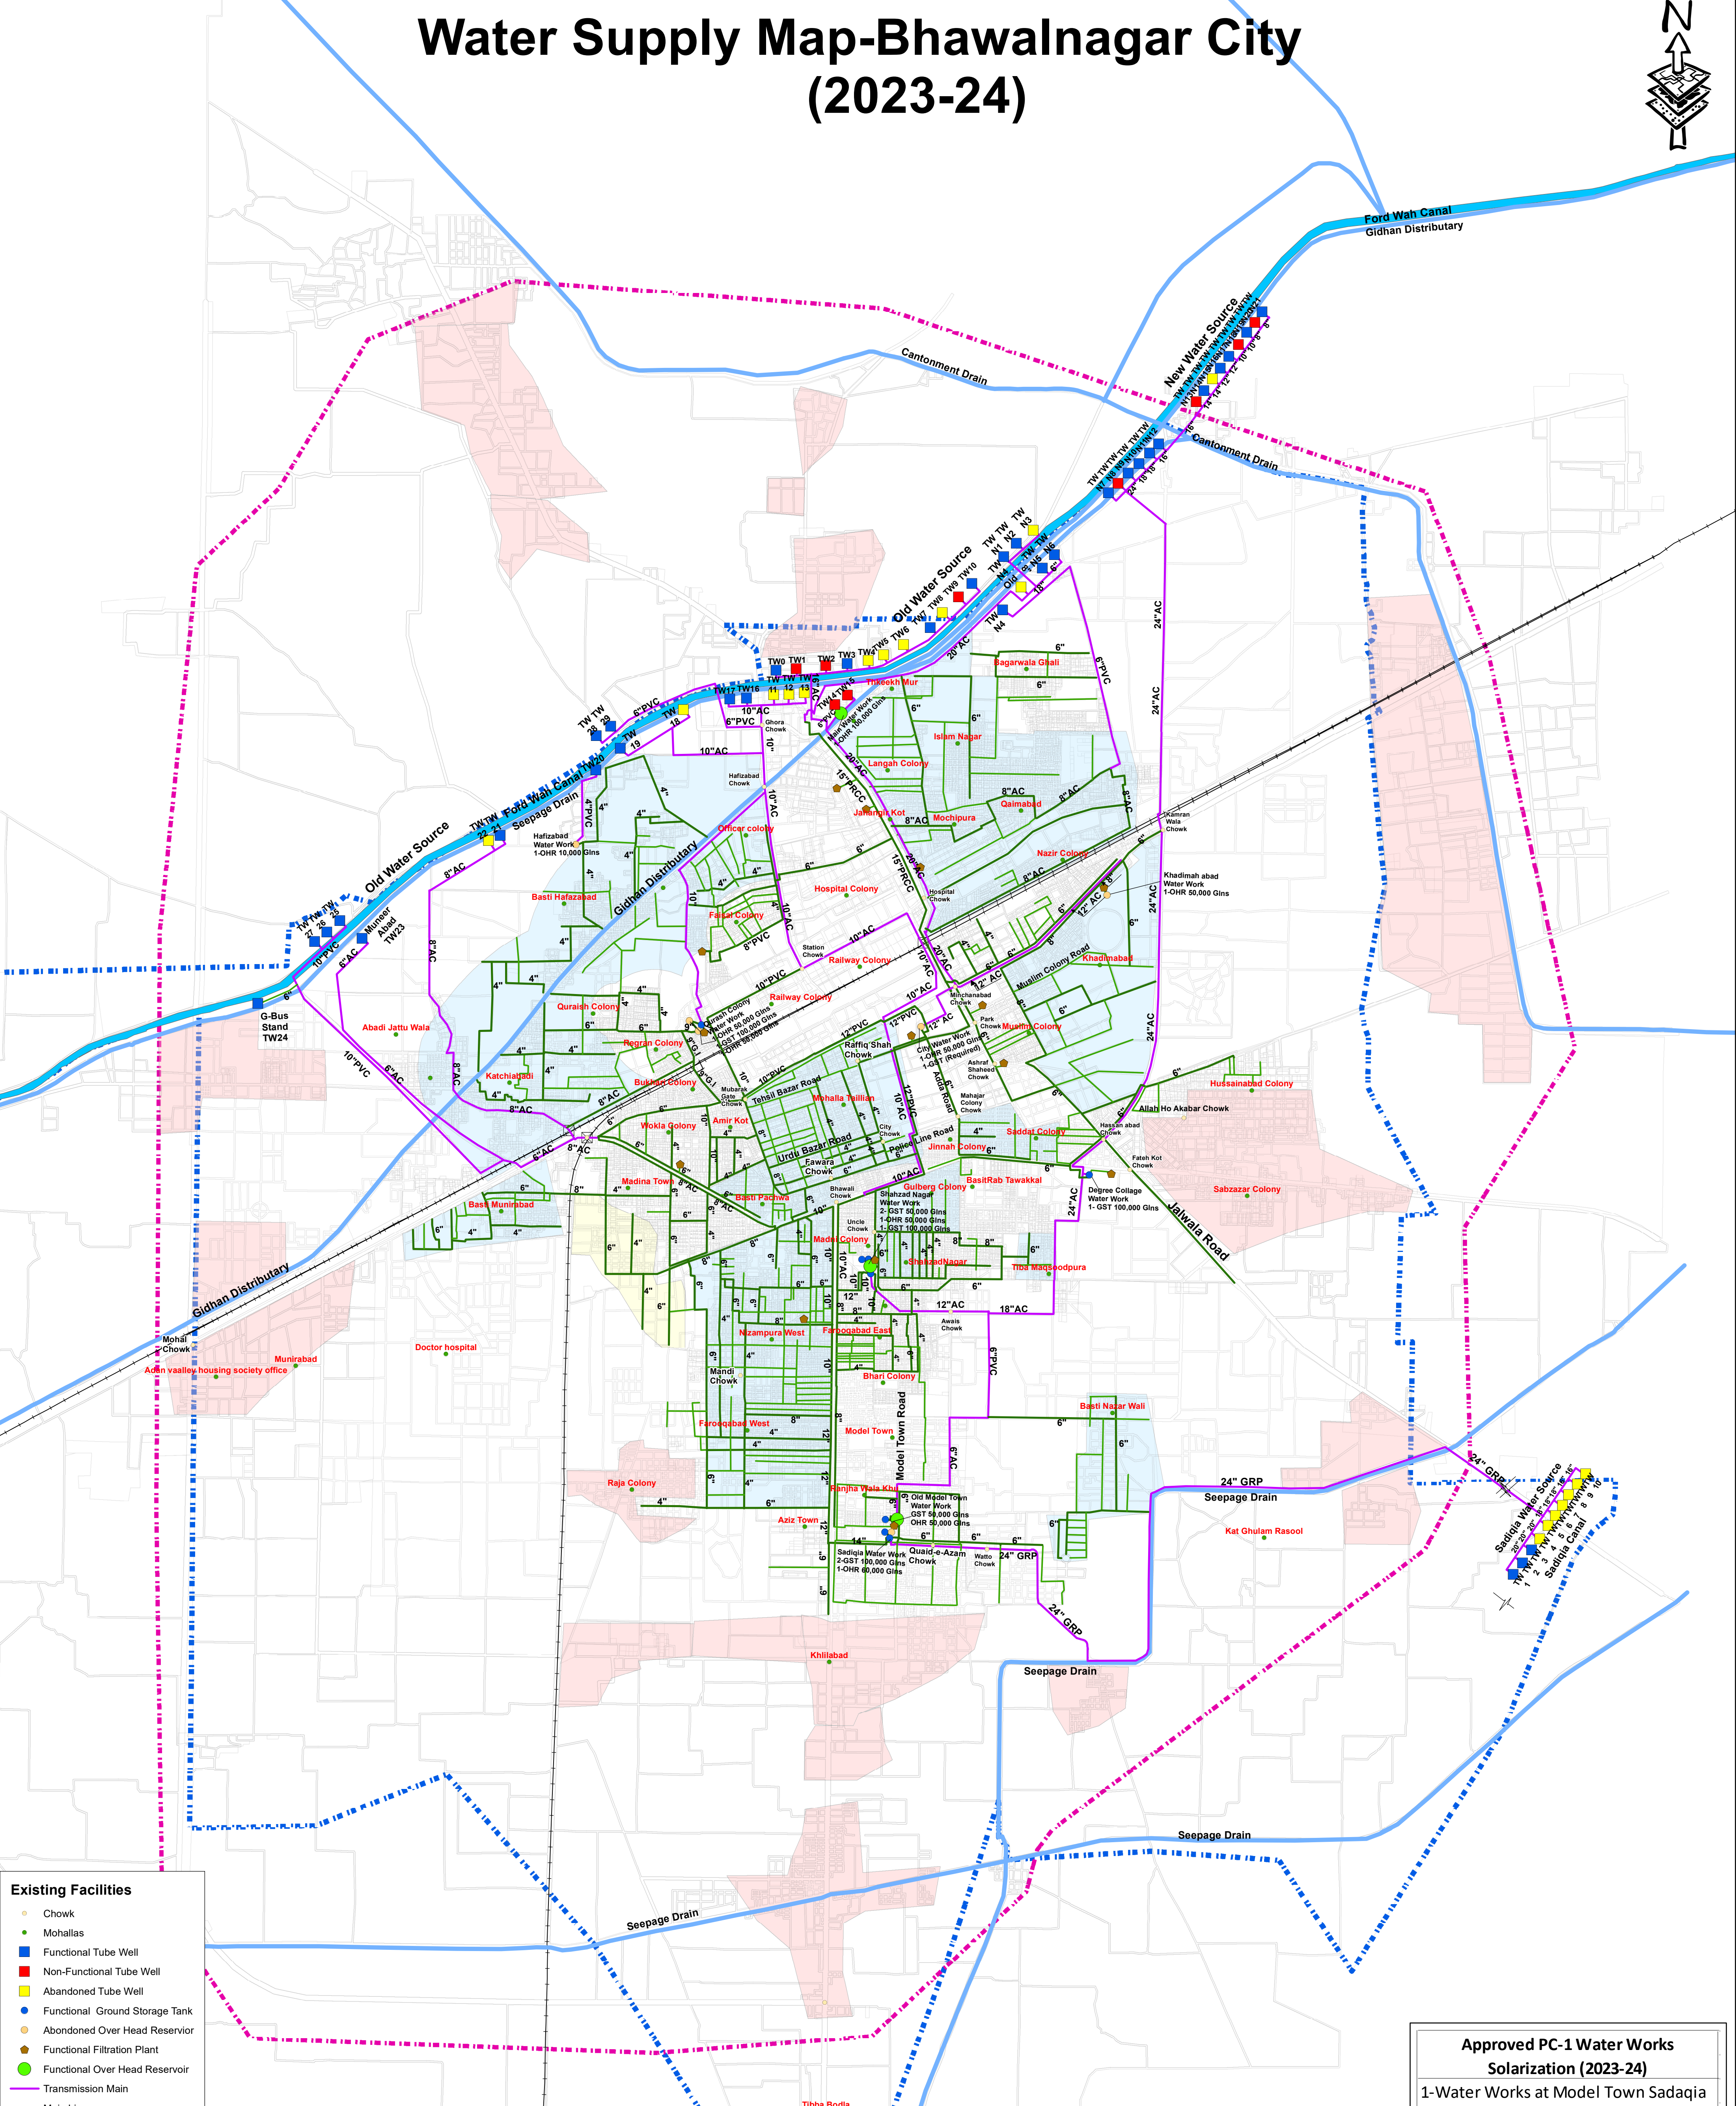


# Water Supply Map-Bhawalnagar City (2023-24)

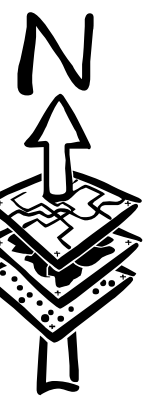

**Existing Facilities**

- Chowk
- Mohallas
- Functional Tube Well
- Non-Functional Tube Well
- Abandoned Tube Well
- Functional Ground Storage Tank
- Abandoned Over Head Reservoir
- Functional Filtration Plant
- Functional Over Head Reservoir
- Transmission Main
- Main Lines
- Distribution Lines
- Minor
- Railway Line
- Unreserved Area
- Water Shortage Area
- Water Contaminated Area
- Canal
- Parcel Boundary
- Road Boundary
- MC Boundary Under PLGA 2013
- MC Boundary Under PLGA 2019

**Note:**  
All Sizes of Pipelines are 3" unless otherwise mention

Water Supply Coverage Area (Acres)			
Coverage Type	Area(2022-23)	Area(2023-24)	Percentage
Served Area	1712	1712	35
Unreserved Area	1457	1457	30
Water Shortage Area	60	60	2
Contaminated Area	1603	1603	33

**Approved PC-1 Water Works Solarization (2023-24)**

- 1-Water Works at Model Town Sadaqia
- 2-Water Works at Model Town Old
- 3-Water Works at Quraish Colony
- 4-Water Works at Boys Degree College

<p><b>Prepared By:</b></p> <p>GIS Officer M.C. Bahawalnagar</p>	<p><b>Signed By:</b></p> <p>Municipal Officer Officer (I&amp;S) M.C. Bahawalnagar</p>	<p><b>Signed By:</b></p> <p>Chief Officer M.C. Bahawalnagar</p>
---	---	---